



平面図 S=1 : 15

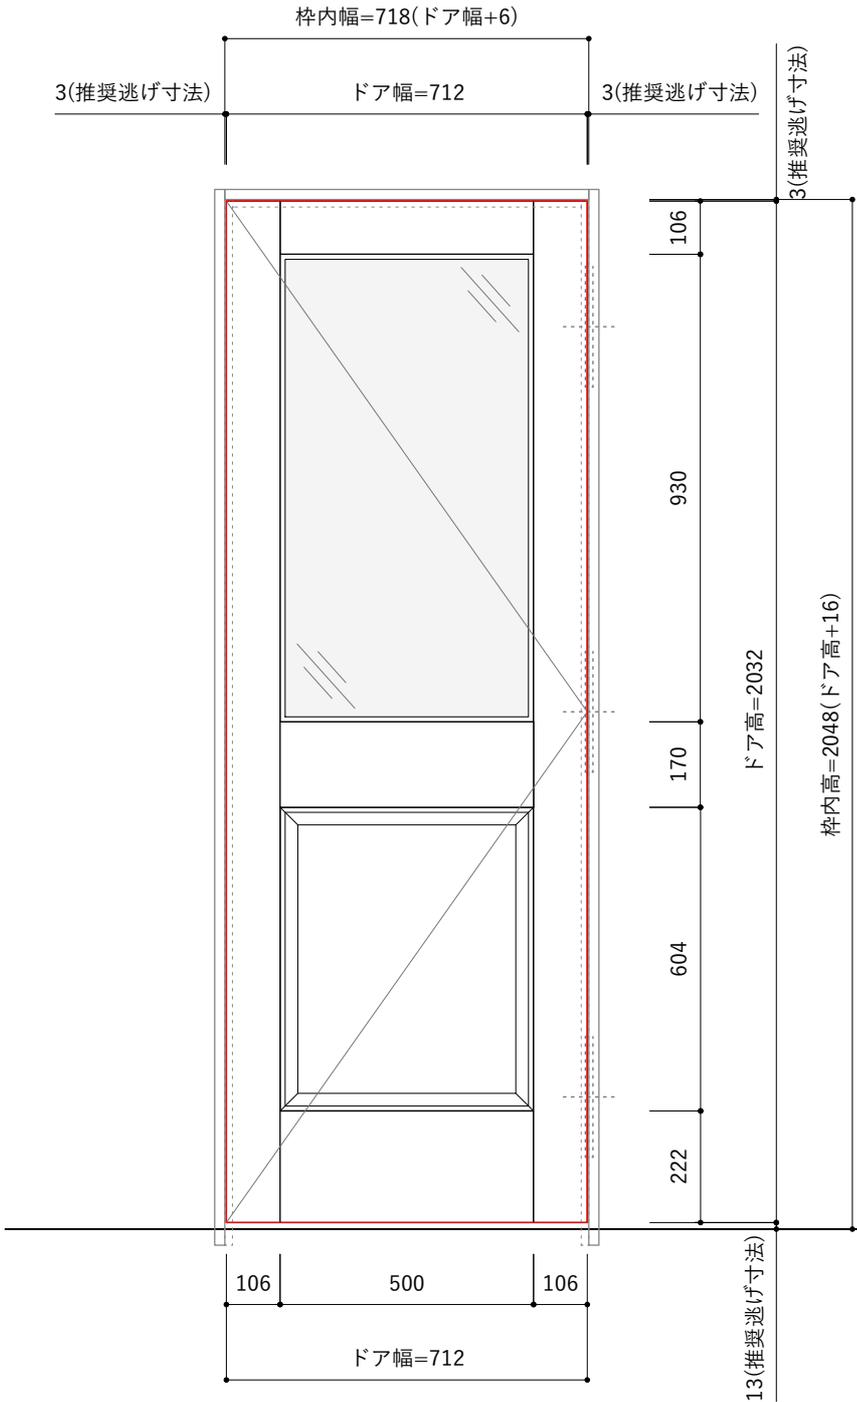

立面図 S=1 : 15

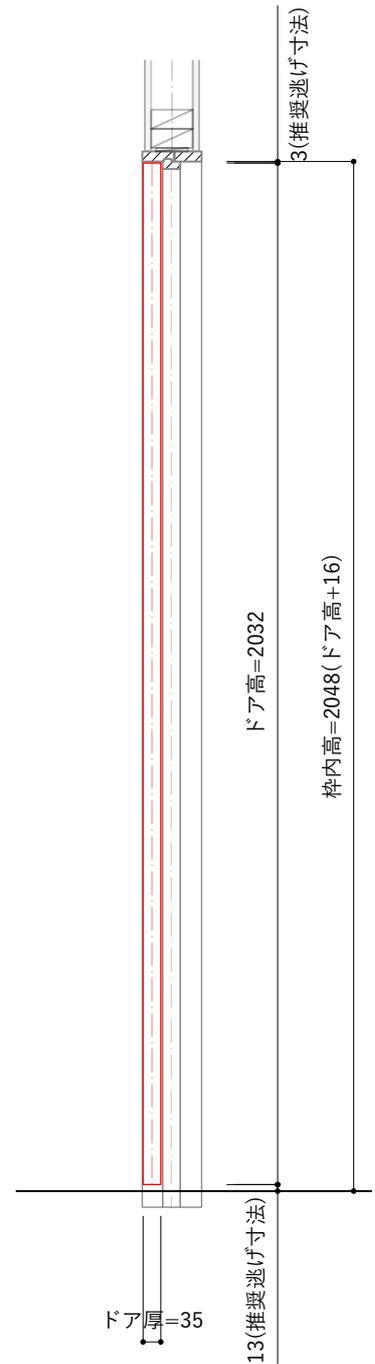

立面図 S=1 : 15

