


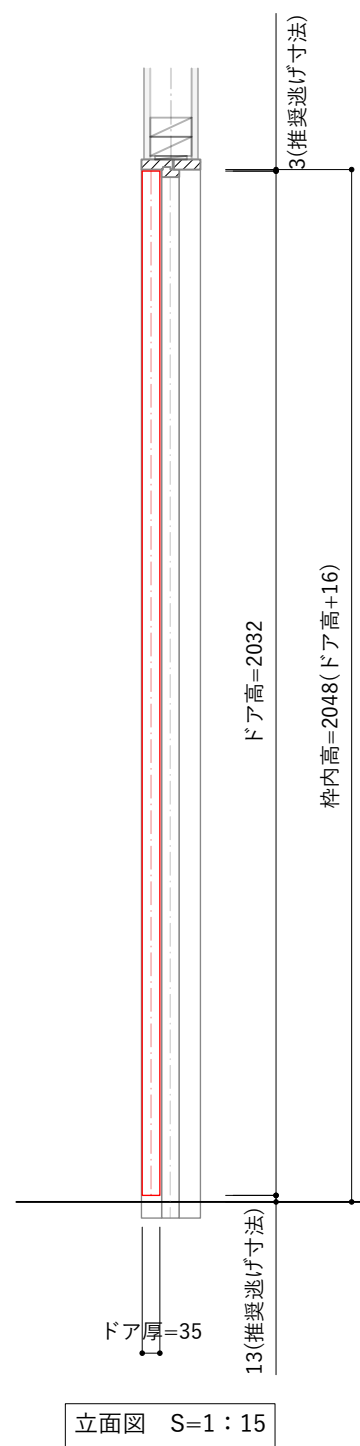


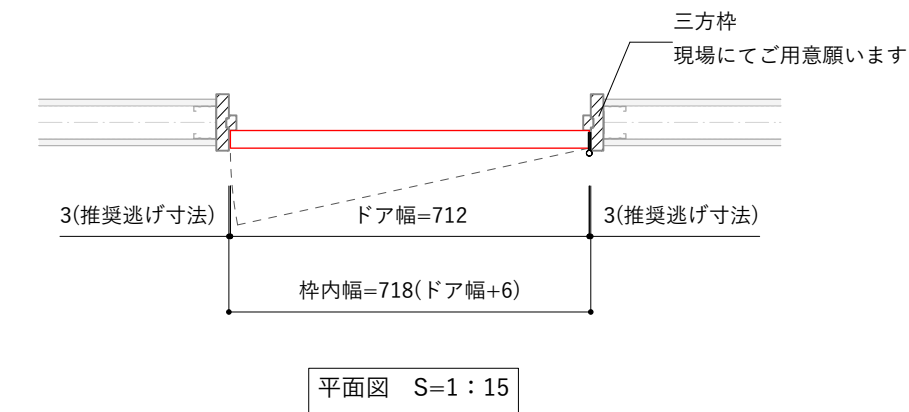


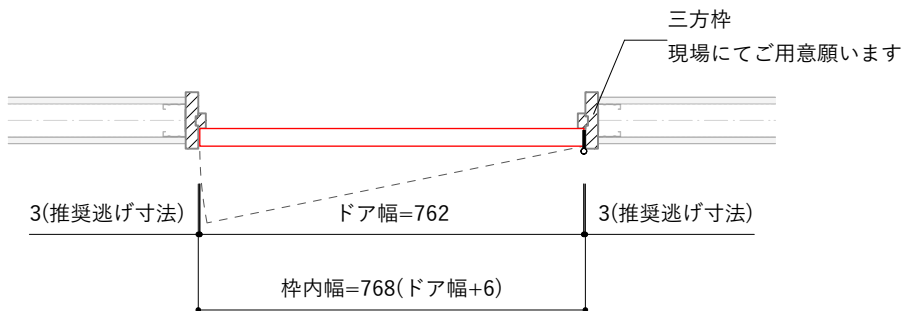


平面図 S=1 : 15

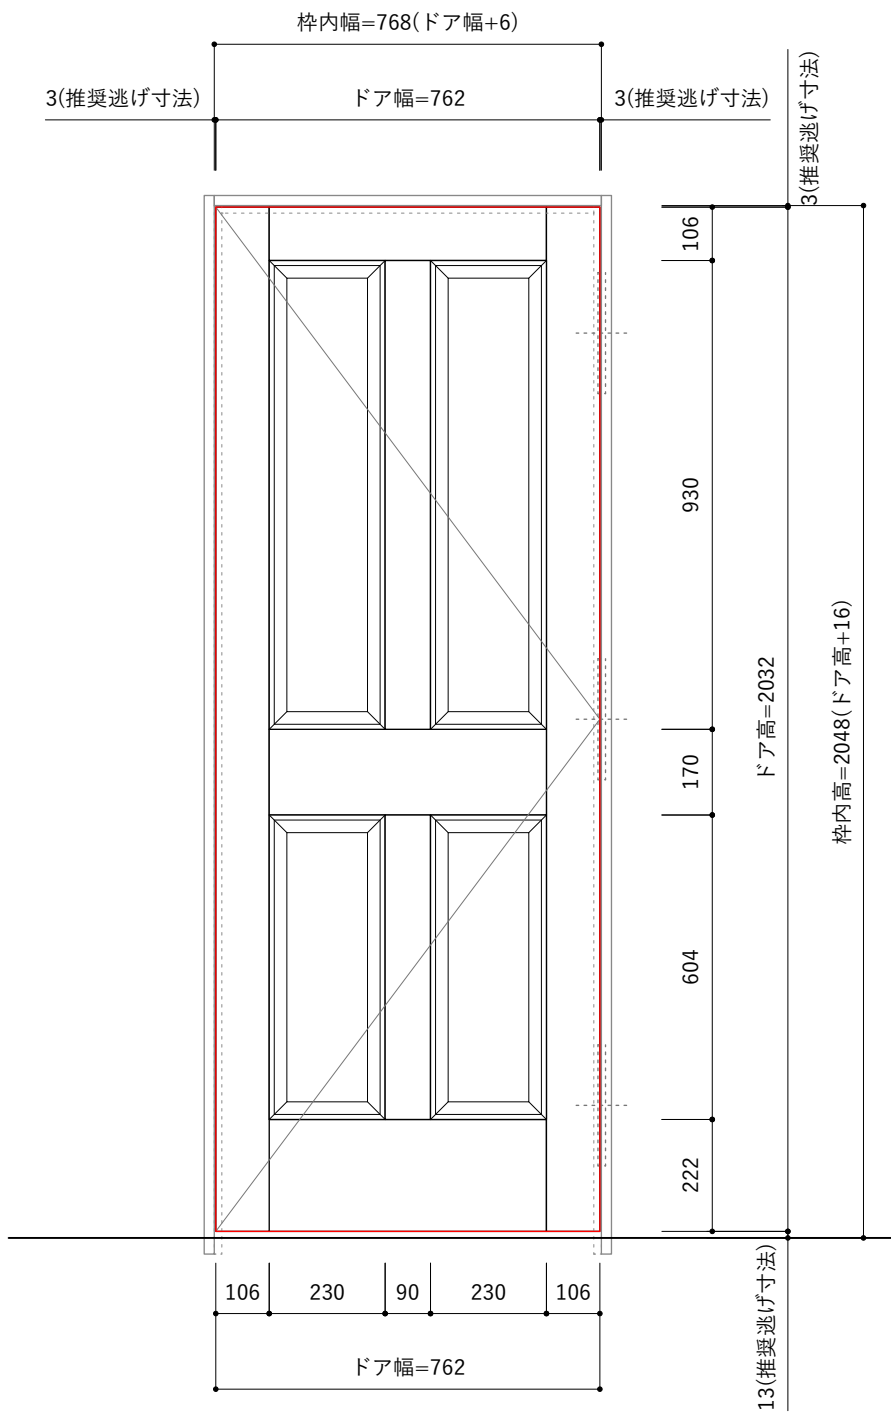


立面図 S=1 : 15

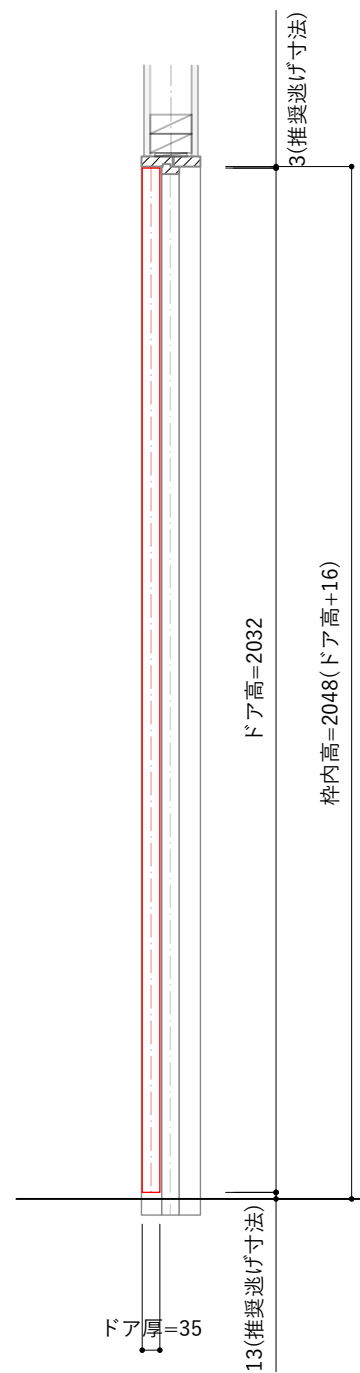


立面図 S=1 : 15

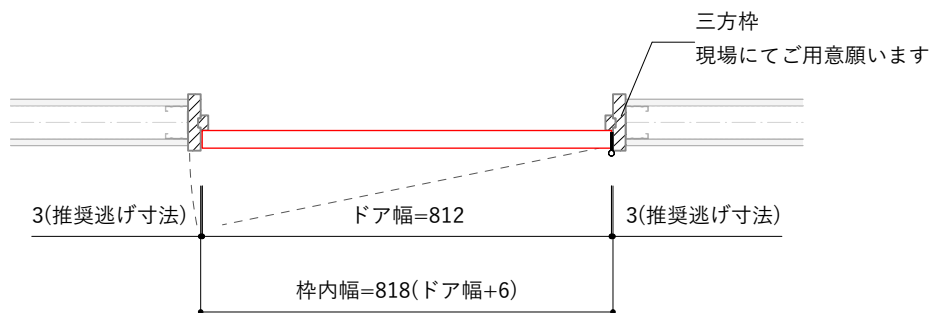

平面図 S=1 : 15

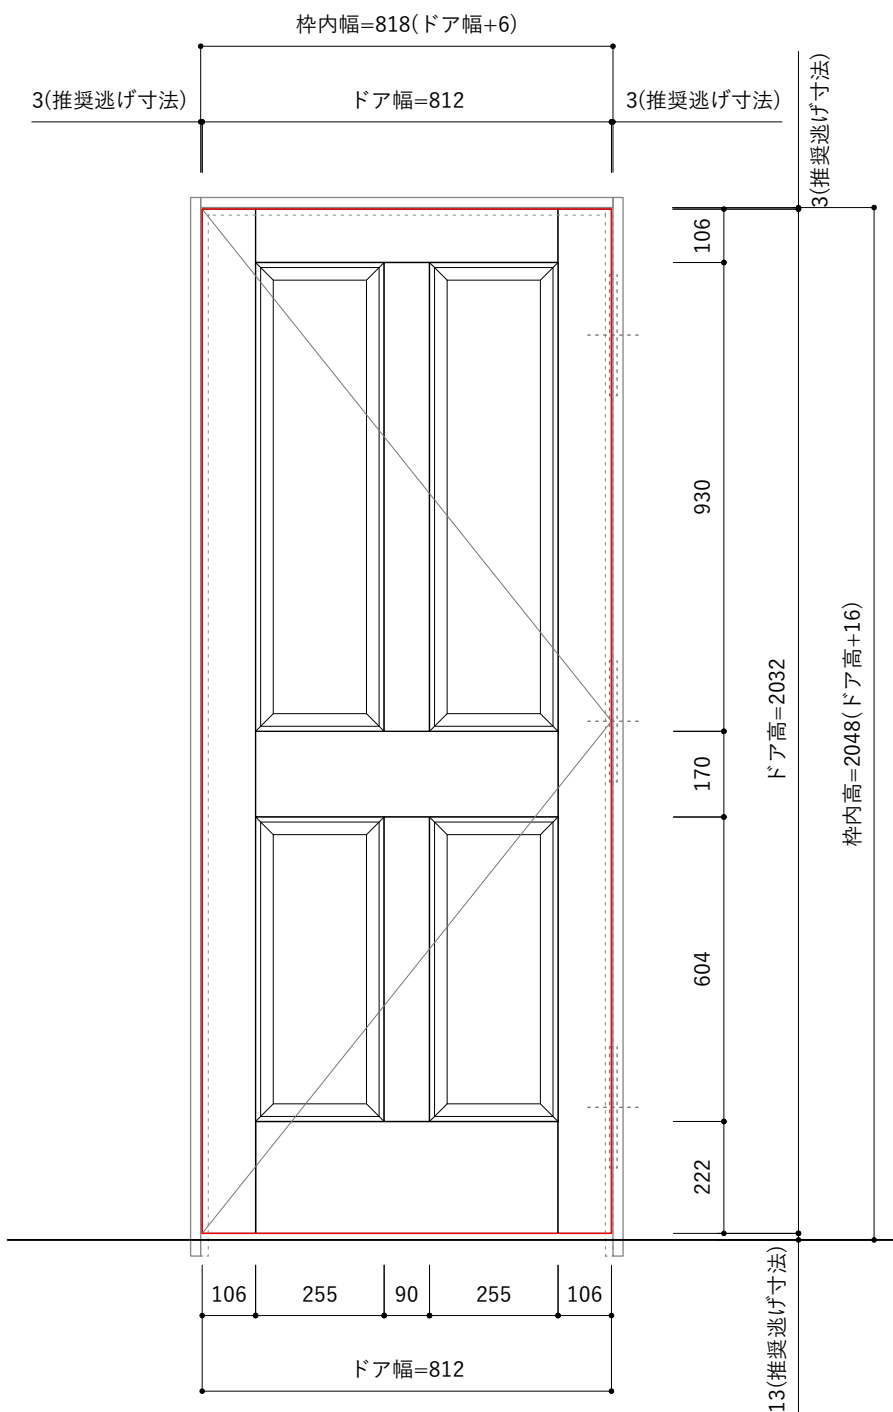

立面図 S=1 : 15

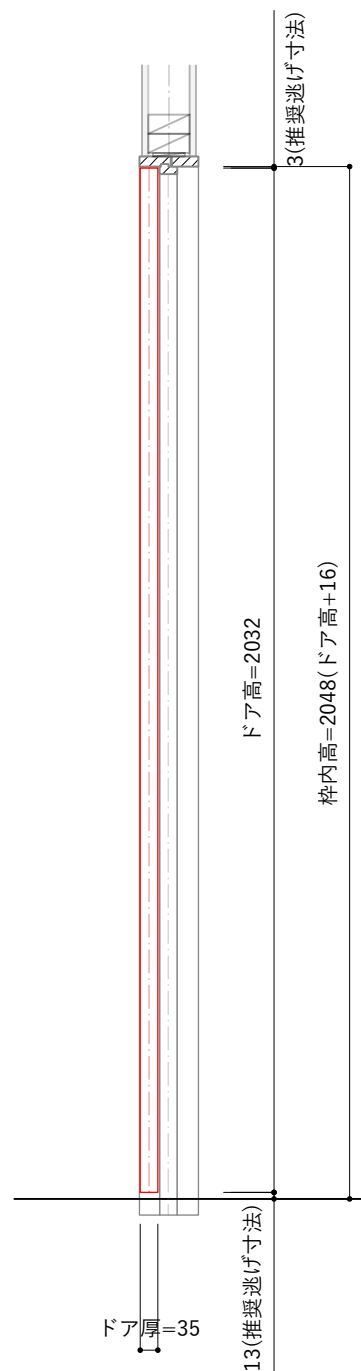

立面図 S=1 : 15